


APPENDIX 1

In-Water Sections


Site Records

A1.1 Silt Sampling Locations

Sample Ref Nos.	Sheet No.	OS 1:1250 Sheet Reference
S1	1	SJ 5184 SW
S2	2	SJ 5184 NW
S3, 4 & 5	3	SJ 5184 NE
S6 & 7	4	SJ 5284 NW
S8 & 9	5	SJ 5285 SE
S10 & 11	6	SJ 5385 SW
S12 & 13	7	SJ 5385 SE
S14, 15, 16 & 17	8	SJ 5485
S18, 19, 20, 21 & 22	9	SJ 5586
S23, 24 & 25	10	SJ 5686
S26	11	SJ 5687 SE
S27 & 28	12	SJ 5787 SW
S29 & 30	13	SJ 5787 SE
S31	14	SJ 5787 NE
S32 & 33	15	SJ 5887 NW
S34, 35 & 36	16	SJ 5887 NE
S37	17	SJ 5888 SE
S38	18	SJ 5988 SW
S39 & 40	19	SJ 5988 NW
S41 & 42	20	SJ 5989 SW
S43	21	SJ 5989 NW
S44	22	SJ 5893 SW
S45 & 46	23	SJ 5893 NW
S47	24	SJ 5894 SW
S48, 49 & 50	25	SJ 5794 SE
S51 & 52	26	SJ 5694 NW
S53 & 54	27	SJ 5396 SE
S55 & 56	28	SJ 5396 NE
S57	29	SJ 5295 NE
S58	30	SJ 5296 SE
S59 & 60	31	SJ 5296 SW
S61 & 62	32	SJ 5196 SE
S63, 64 & 65	33	SJ 5195 NE
S66 & 67	34	SJ 5195 SE

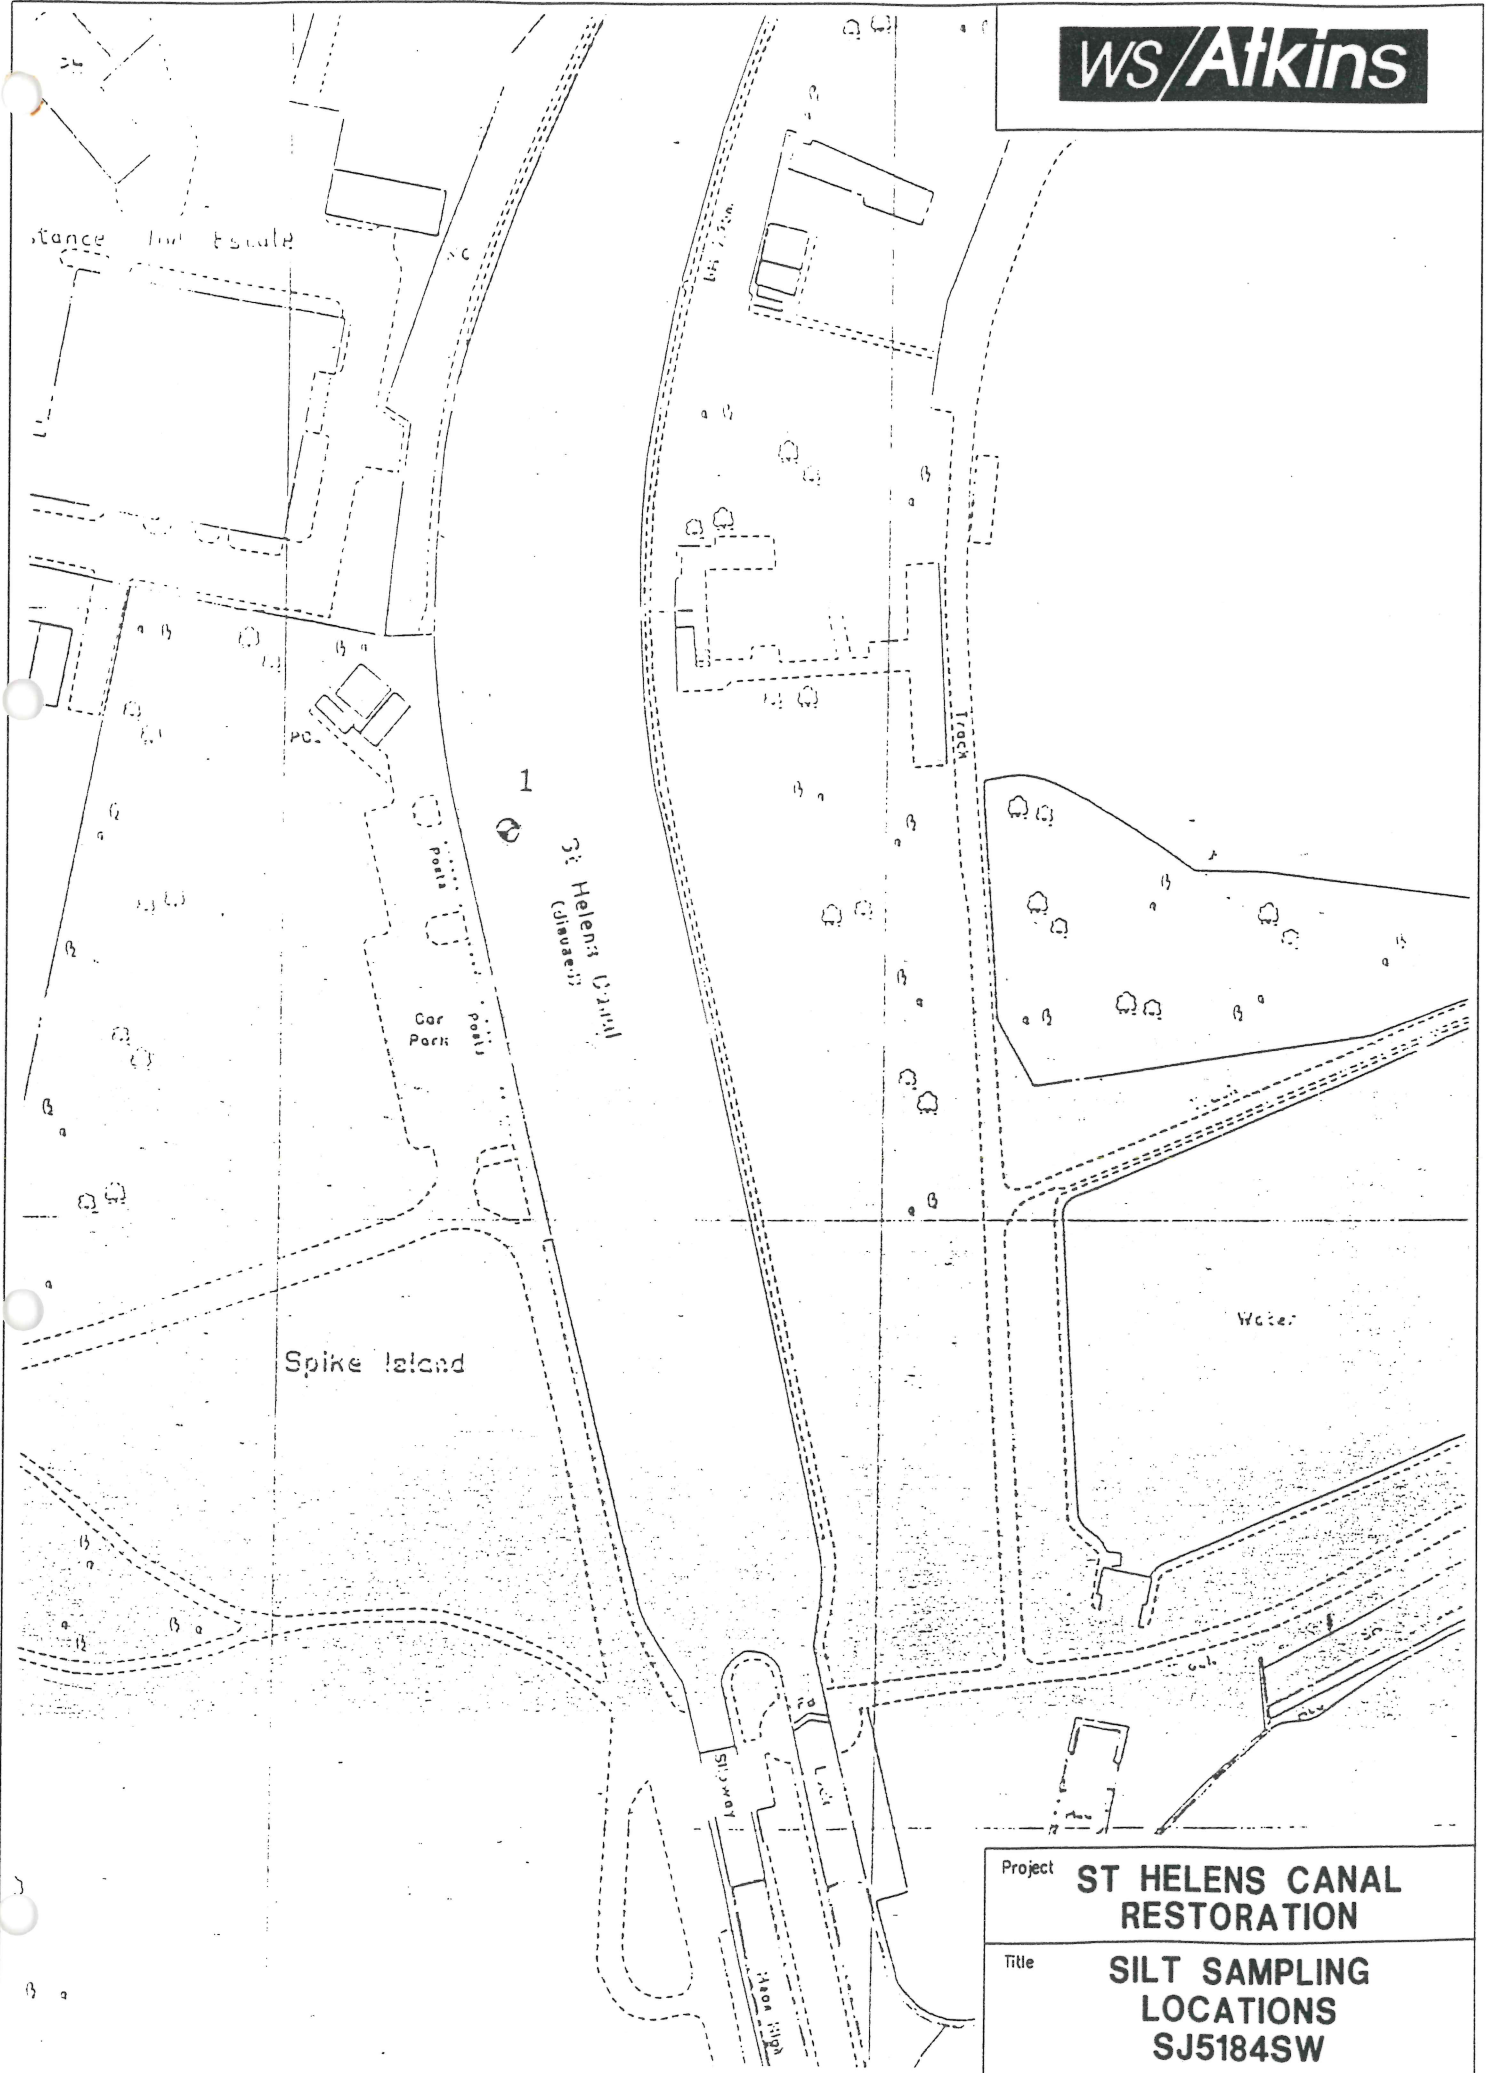

Project	ST HELENS CANAL RESTORATION
Title	SILT SAMPLING LOCATIONS SJ5184SW

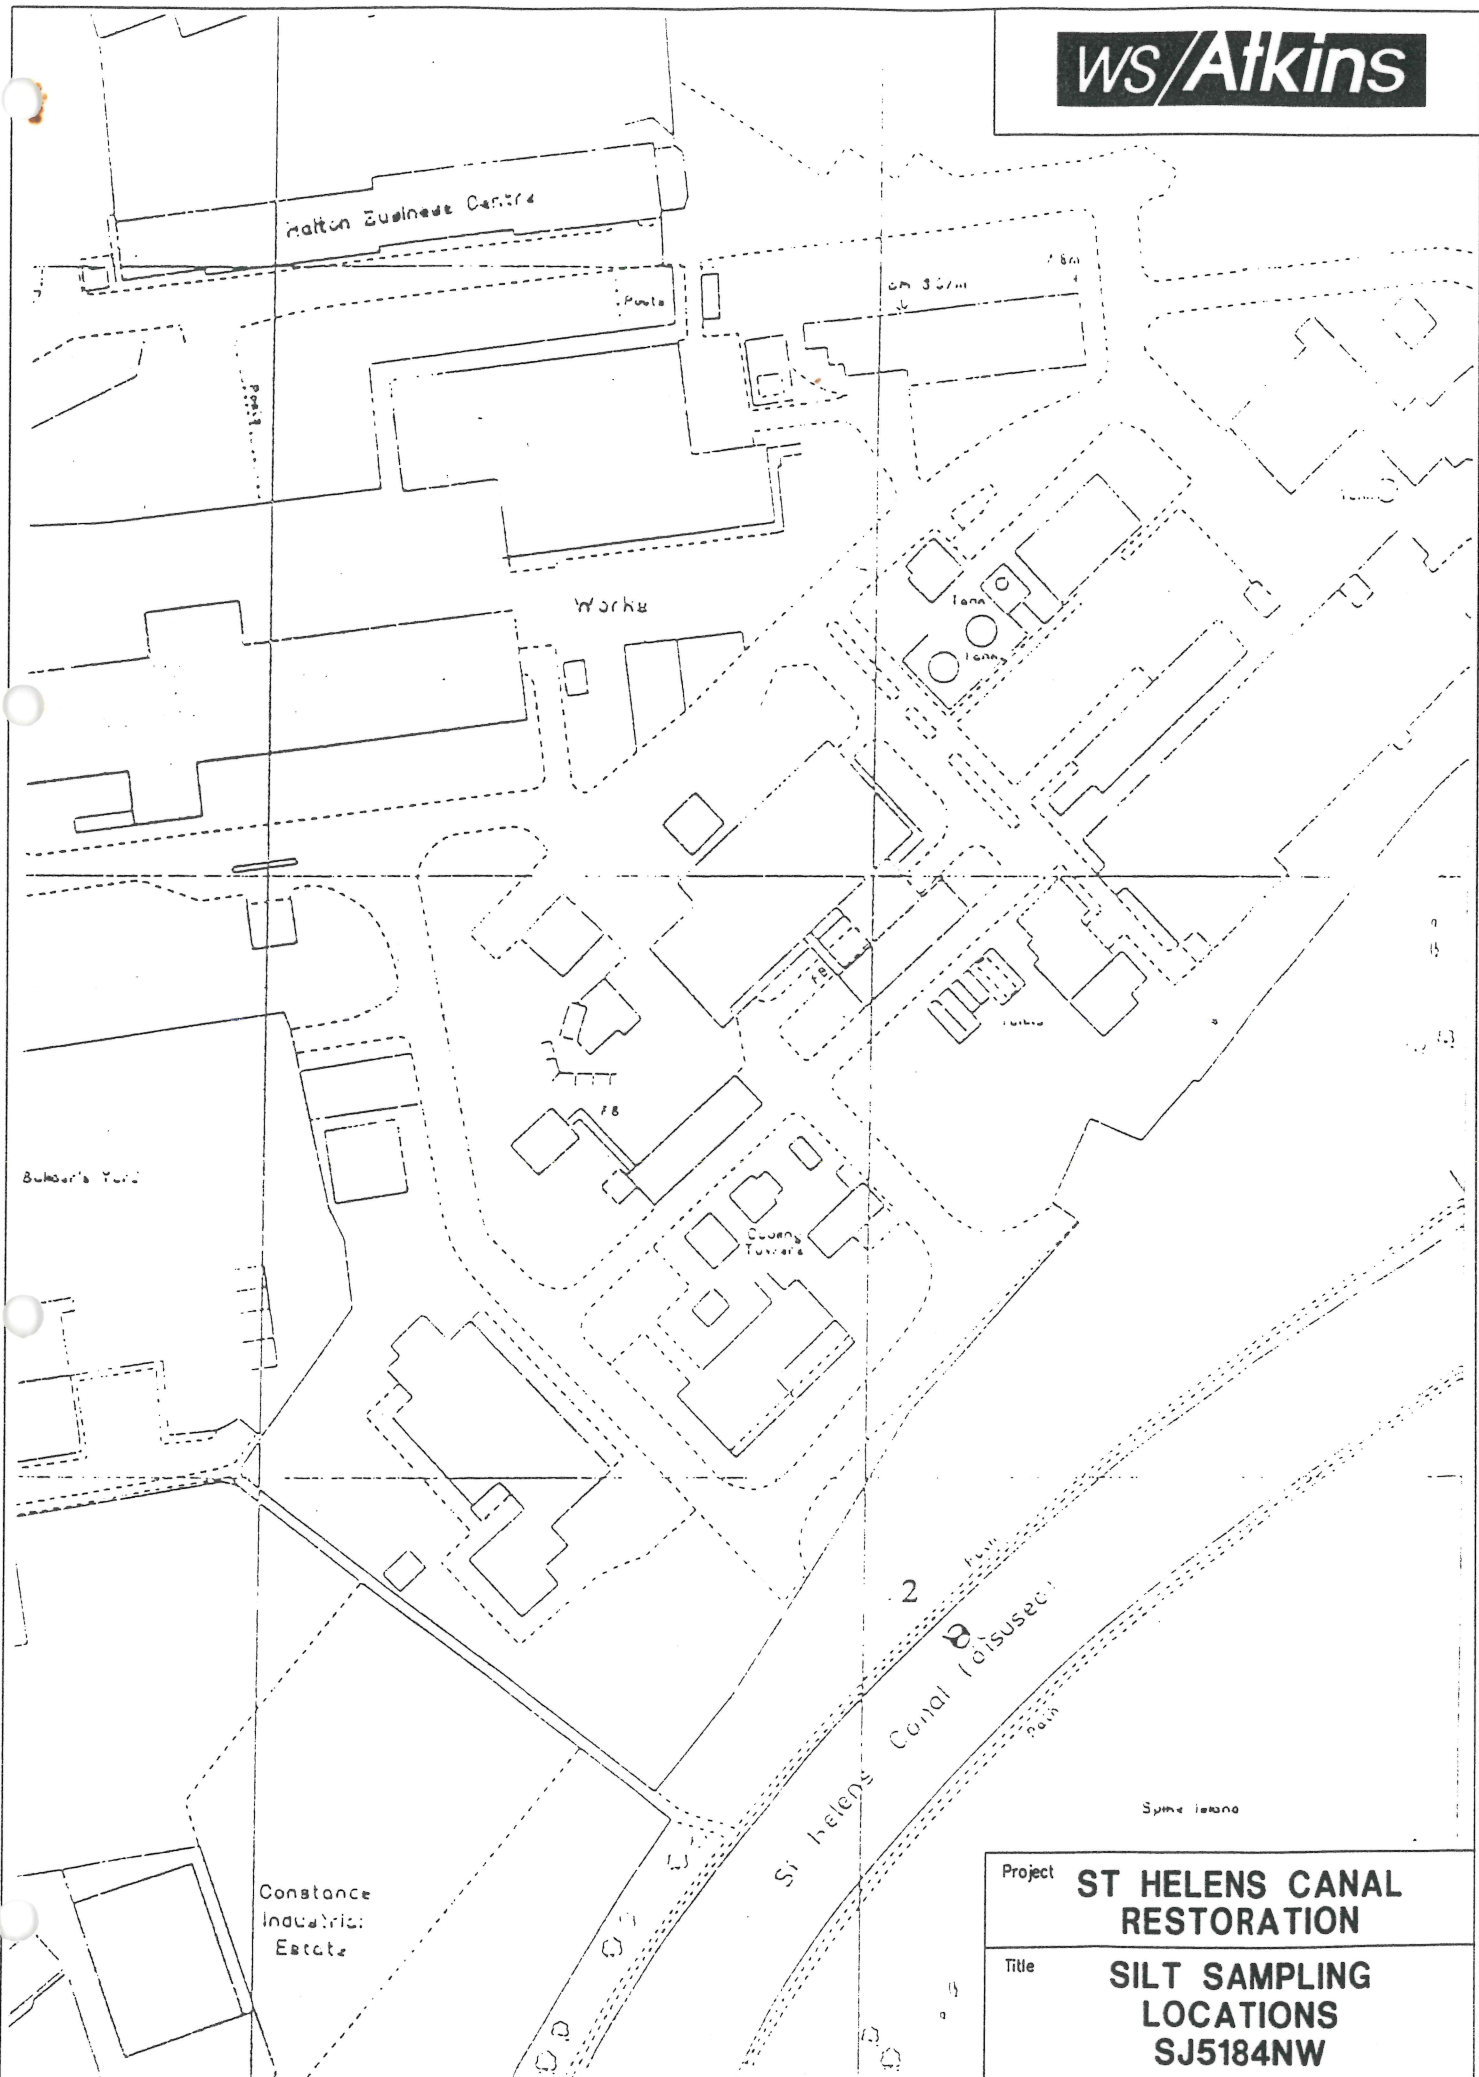

Project	ST HELENS CANAL RESTORATION
Title	SILT SAMPLING LOCATIONS SJ5184NW